

- NOTES**
- DRAWING IS FOR INDICATIVE PURPOSES ONLY
  - ALL LEVELS IN METERS AND ABOVE ORDNANCE DATUM (AOD) UNLESS OTHERWISE STATED
  - REFER TO FIGURE 2.17 - INDICATIVE TAILPOND INLET/ OUTLET STRUCTURE (CONSTRUCTION) FOR CONSTRUCTION PLAN
  - REFER TO FIGURE 2.15 - INDICATIVE TAILPOND INLET/ OUTLET STRUCTURE (OPERATIONAL) FOR OPERATIONAL PLAN
  - REMOVABLE SAFETY HANDRAIL REQUIRED AT INLET/OUTLET STRUCTURE EDGE AND SHOWN INDICATIVELY

**APPROVED FOR ISSUE**

A	AC	TP	DL
I/R	DRAWN BY	CHECKED	APPROVED

**ISSUE/REVISION**

A	JULY 2024	FINAL
I/R	DATE	DESCRIPTION

**SHEET TITLE**


INDICATIVE TAILPOND INLET / OUTLET STRUCTURE CROSS SECTION

**FIGURE NUMBER**

FIGURE 2.16

Project Management Initials: Designer: AC Checked: TP Approved: DL

Last saved by: AARON.CLEGHORN(2024-07-04) AutoCAD Version: 24.1S (LMS TECH) File name: C:\PWORKING\AECOM\_DS008\_UK\_2020\0485521\FIGURE 2.16 INDICATIVE TAILPOND INLET OUTLET CROSS SECTION.DWG

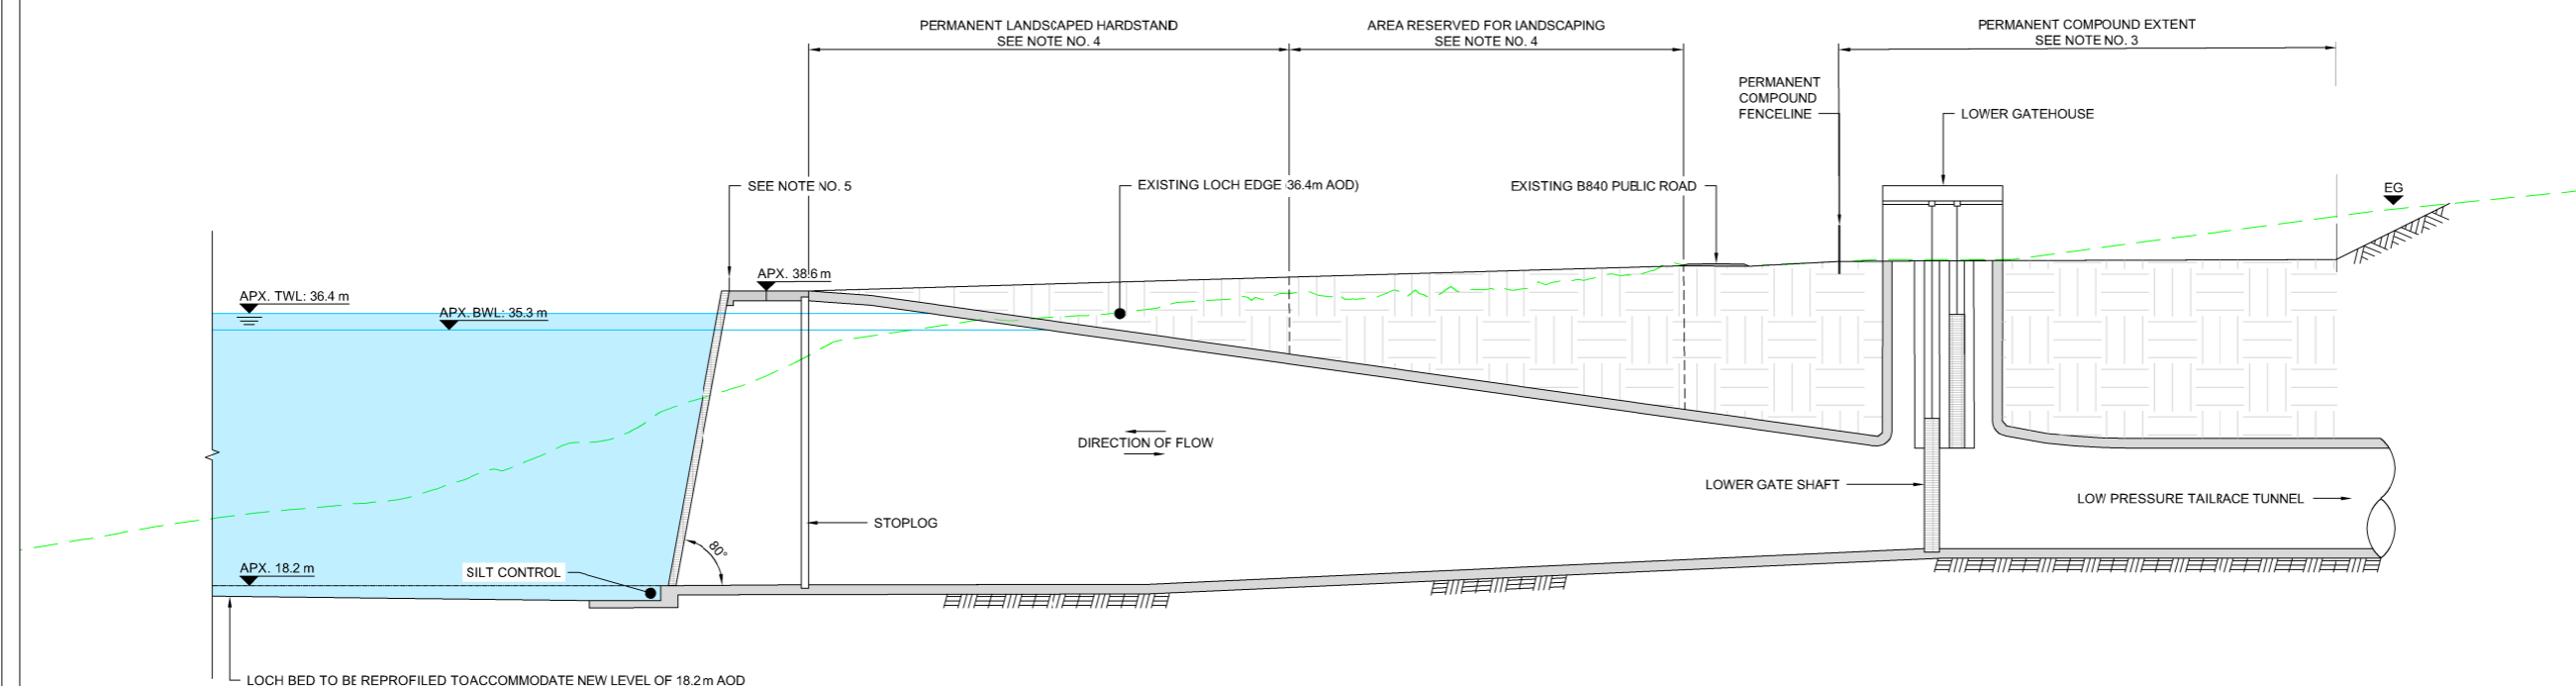

**A | INDICATIVE INLET/OUTLET STRUCTURE SECTION**

1:250m

**NOT FOR CONSTRUCTION**  
**FOR INFORMATION ONLY**

This drawing has been prepared for the use of AECOM's client. It may not be used, modified, reproduced or relied upon by third parties, except as agreed by AECOM or as required by law. AECOM accepts no responsibility, and denies any liability whatsoever, to any party that uses or relies on this drawing without AECOM's express written consent. Do not scale this document. All measurements must be obtained from the stated dimensions.