


Project Management Initials: Designer: AC Checked: TP Approved: DL

Last saved by: AARON.CLEGHORN(2024-07-04) Last Plotted: 2024-07-04  
 Filename: C:\P\WORKING\AECOM\_DS008\_UK\_2020\0485621\FIGURE 2.9 INDICATIVE HEADPOND INLET / OUTLET STRUCTURE.DWG

**OS MAPPING OMITTED FOR CLARITY**

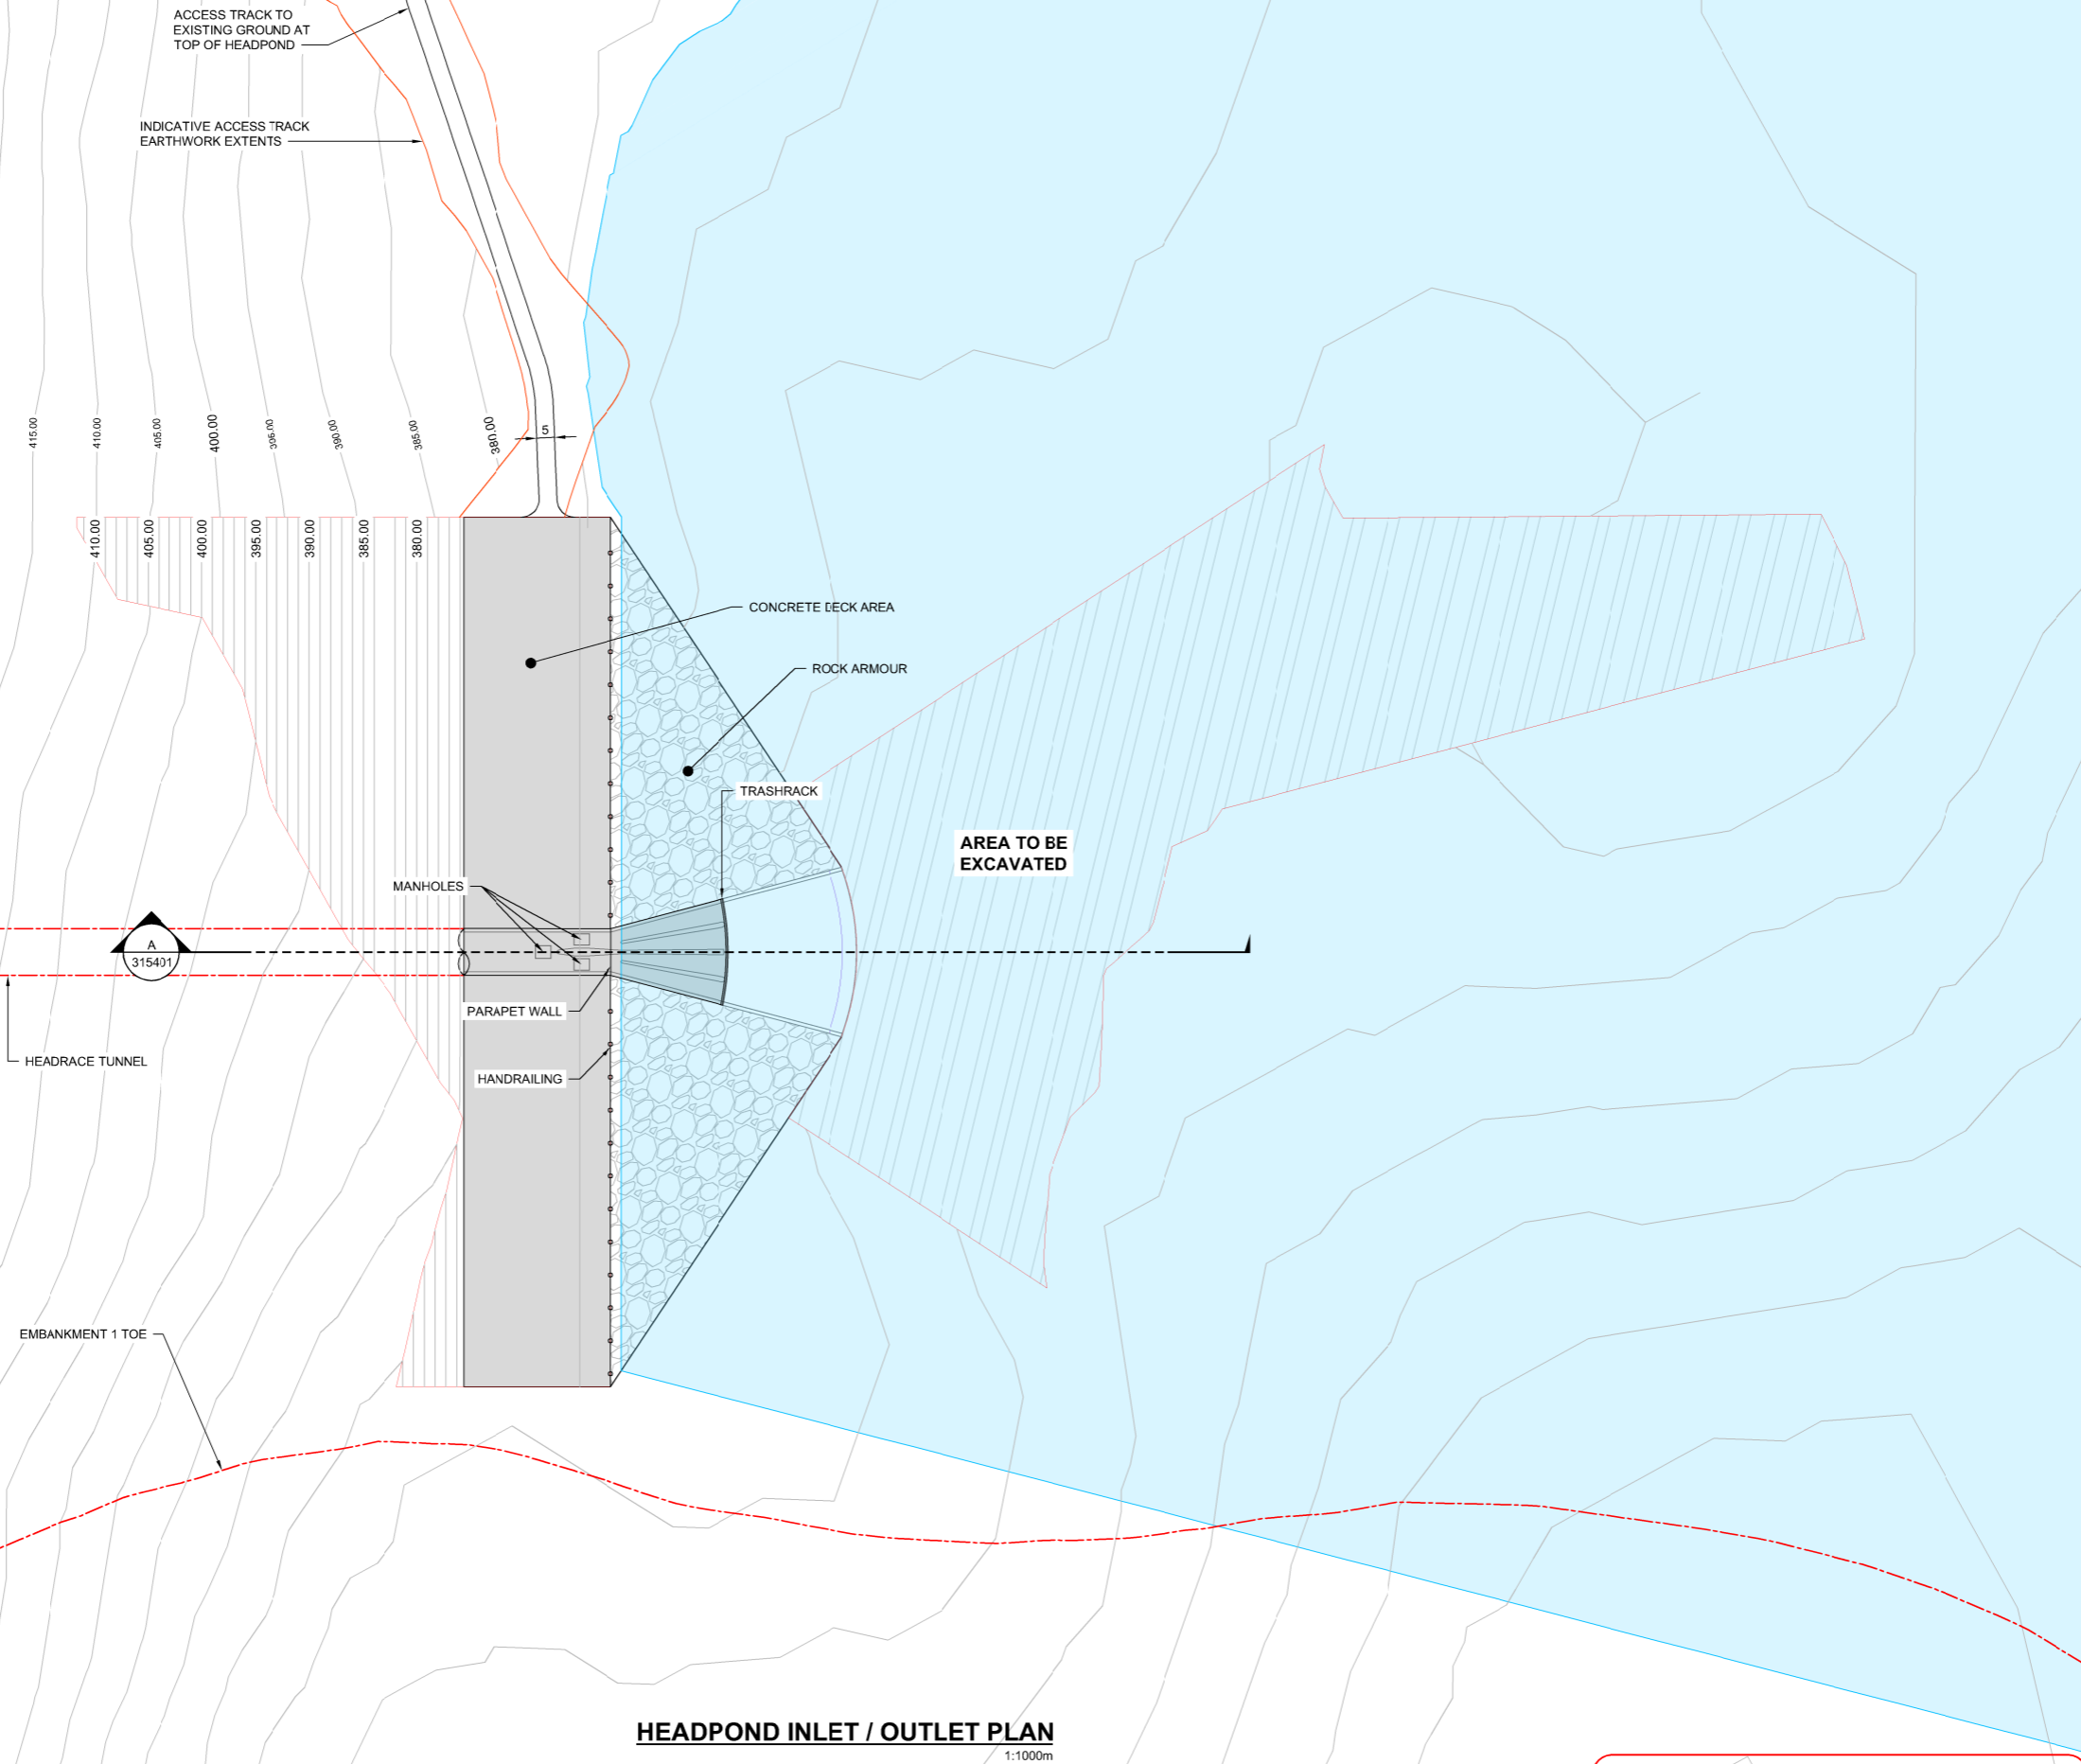

**PROJECT**  
 Balliemeanoch  
 Pumped Storage Hydro

**CLIENT**  
 ILI (Borders PSH) Ltd.  
 The Shires, 33 Bothwell Road  
 Hamilton, ML3 0AS

**CONSULTANT**  
 AECOM  
 1 Tanfield  
 Edinburgh, EH3 5DA  
 +44 (0) 131 301 8600 tel 8699 fax  
 www.AECOM.com

**LEGEND**  
 BOTTOM WATER LEVEL (BWL)

- NOTES**
- DRAWING IS FOR INDICATIVE PURPOSES ONLY
  - LEVELS TAKEN FROM 5m DIGITAL TERRAIN MODEL (DTM)
  - BWL SET AT 374m AOD
  - REFER TO FIGURE 2.5 - HEADPOND - INDICATIVE ARRANGEMENT FOR PLAN OF HEADPOND
  - CONTOURS SHOWN AT 5m INCREMENTS BASED ON 5m DTM

**APPROVED FOR ISSUE**

A	AC	TP	DL
I/R	DRAWN BY	CHECKED	APPROVED

**ISSUE/REVISION**

A	JULY 2024	FINAL
I/R	DATE	DESCRIPTION

**SHEET TITLE**  
 INDICATIVE HEADPOND  
 INLET / OUTLET STRUCTURE

**FIGURE NUMBER**  
 FIGURE 2.9

**HEADPOND INLET / OUTLET PLAN**  
 1:1000m

**NOT FOR CONSTRUCTION**  
**FOR INFORMATION ONLY**

This drawing has been prepared for the use of AECOM's client. It may not be used, modified, reproduced or relied upon by third parties, except as agreed by AECOM or as required by law. AECOM accepts no responsibility, and denies any liability whatsoever, to any party that uses or relies on this drawing without AECOM's express written consent. Do not scale this document. All measurements must be obtained from the stated dimensions.