


- DRAWING IS FOR INDICATIVE PURPOSES ONLY
- TURBINE SETTING LEVEL at -17.4m AOD

A	AC	DL	JIG
I/R	DRAWN BY	CHECKED	APPROVED

A	JULY 2024	FINAL
I/R	DATE	DESCRIPTION

Waterways Longsection - LONGSECTION
SCALE: H 1:5000, V 1:5000 - DATUM: -125.000

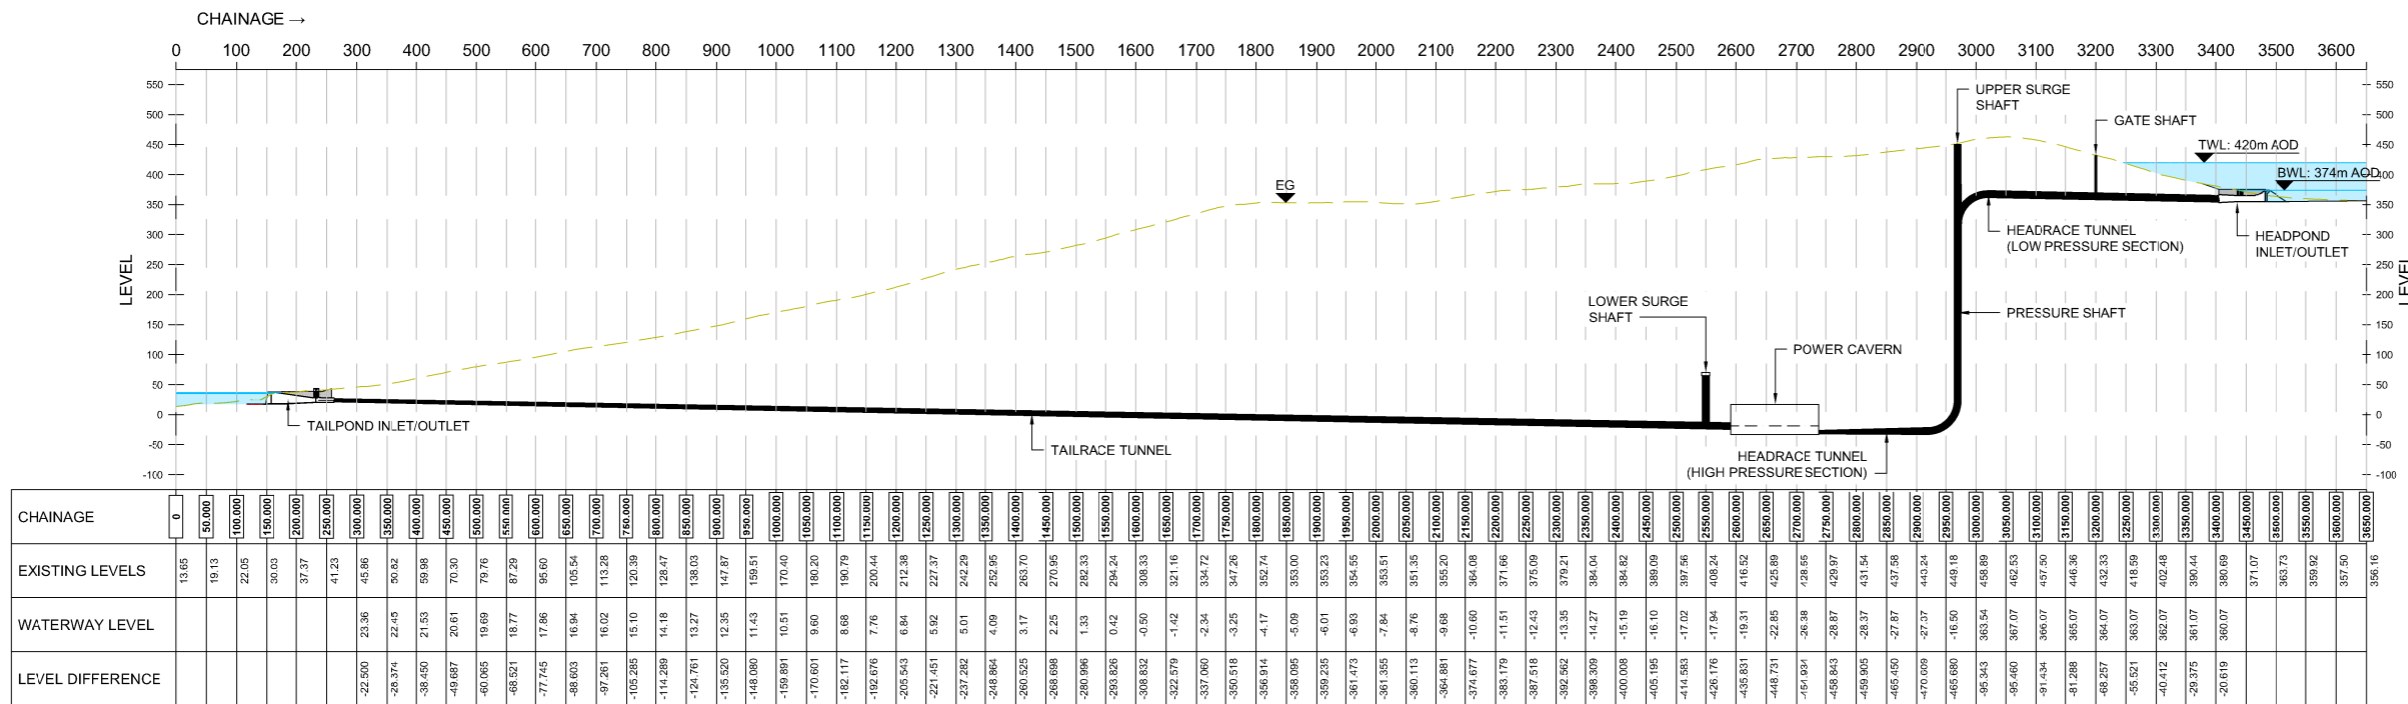

NOT FOR CONSTRUCTION
FOR INFORMATION ONLY

This drawing has been prepared for the use of AECOM's client. It may not be used, modified, reproduced or relied upon by third parties, except as agreed by AECOM or as required by law. AECOM accepts no responsibility, and denies any liability whatsoever, to any party that uses or relies on this drawing without AECOM's express written consent. Do not scale this document. All measurements must be obtained from the stated dimensions.