

OS MAPPING OMITTED FOR CLARITY



PROJECT
Balliemeanoch
Pumped Storage Hydro


CLIENT
ILI (Borders PSH) Ltd.
The Shires, 33 Bothwell Road
Hamilton, ML3 0AS

CONSULTANT
AECOM
1 Tanfield
Edinburgh, EH3 5DA
+44 (0) 131 301 8630 tel 8699 fax
www.AECOM.com

LEGEND

| | |
|--|-----------------------------------------------|
| | OPERATIONAL COMPOUND FENCELINE |
| | EXISTING LOCH EDGE (SEE NOTE NO. 2) |
| | MEADOW GRASSLAND |
| | NATIVE WOODLAND PLANTING |
| | TREE PLANTING WITH GROUND FLORA TRANSLOCATION |

- NOTES
- DRAWING IS FOR INDICATIVE PURPOSES ONLY
 - LOCH EDGE AT 36.4m AOD AND DETERMINED FROM BATHYMETRIC SURVEY UNDERTAKEN BY ASEPT SURVEYS.
 - ACCESS TO PERMANENT COMPOUND VIA EXISTING PUBLIC ROAD B840.
 - BELOW GROUND INFRASTRUCTURE SHOWN FOR REFERENCE.
 - THIS SECTION OF EXISTING B840 TO BE DIVERTED DURING CONSTRUCTION AND POTENTIALLY REINSTATED AT OPERATION - CONFIRMATION FROM THE COUNCIL IS REQUIRED.
 - REFER TO THE LEMP DRAWINGS FOR MORE DETAIL REGARDING LANDSCAPE TREATMENTS.

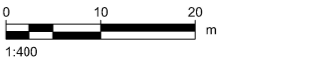

APPROVED FOR ISSUE


| | | | |
|-----|----------|---------|----------|
| | | | |
| A | AC | TP | DL |
| I/R | DRAWN BY | CHECKED | APPROVED |

ISSUE/REVISION

| | | |
|-----|-----------|-------------|
| | | |
| A | JULY 2024 | FINAL |
| I/R | DATE | DESCRIPTION |


SHEET TITLE
INDICATIVE TAILPOND
INLET / OUTLET STRUCTURE
(OPERATION)

FIGURE NUMBER
FIGURE 2.15

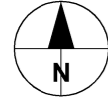

Project Management Initials: Designer: AC Checked: TP Approved: DL

Last saved by: AARON.CLEGHORN(2024-07-03) - Last Ploited: 2024-07-04
Autocad Version: 24.1S (LMS TECH)
Filename: C:\P\WORKING\AECOM_DS009_UK_2020\0485521\FIGURE 2.15 INDICATIVE TAILPOND INLET OUTLET STRUCTURE (OPERATIONAL).DWG

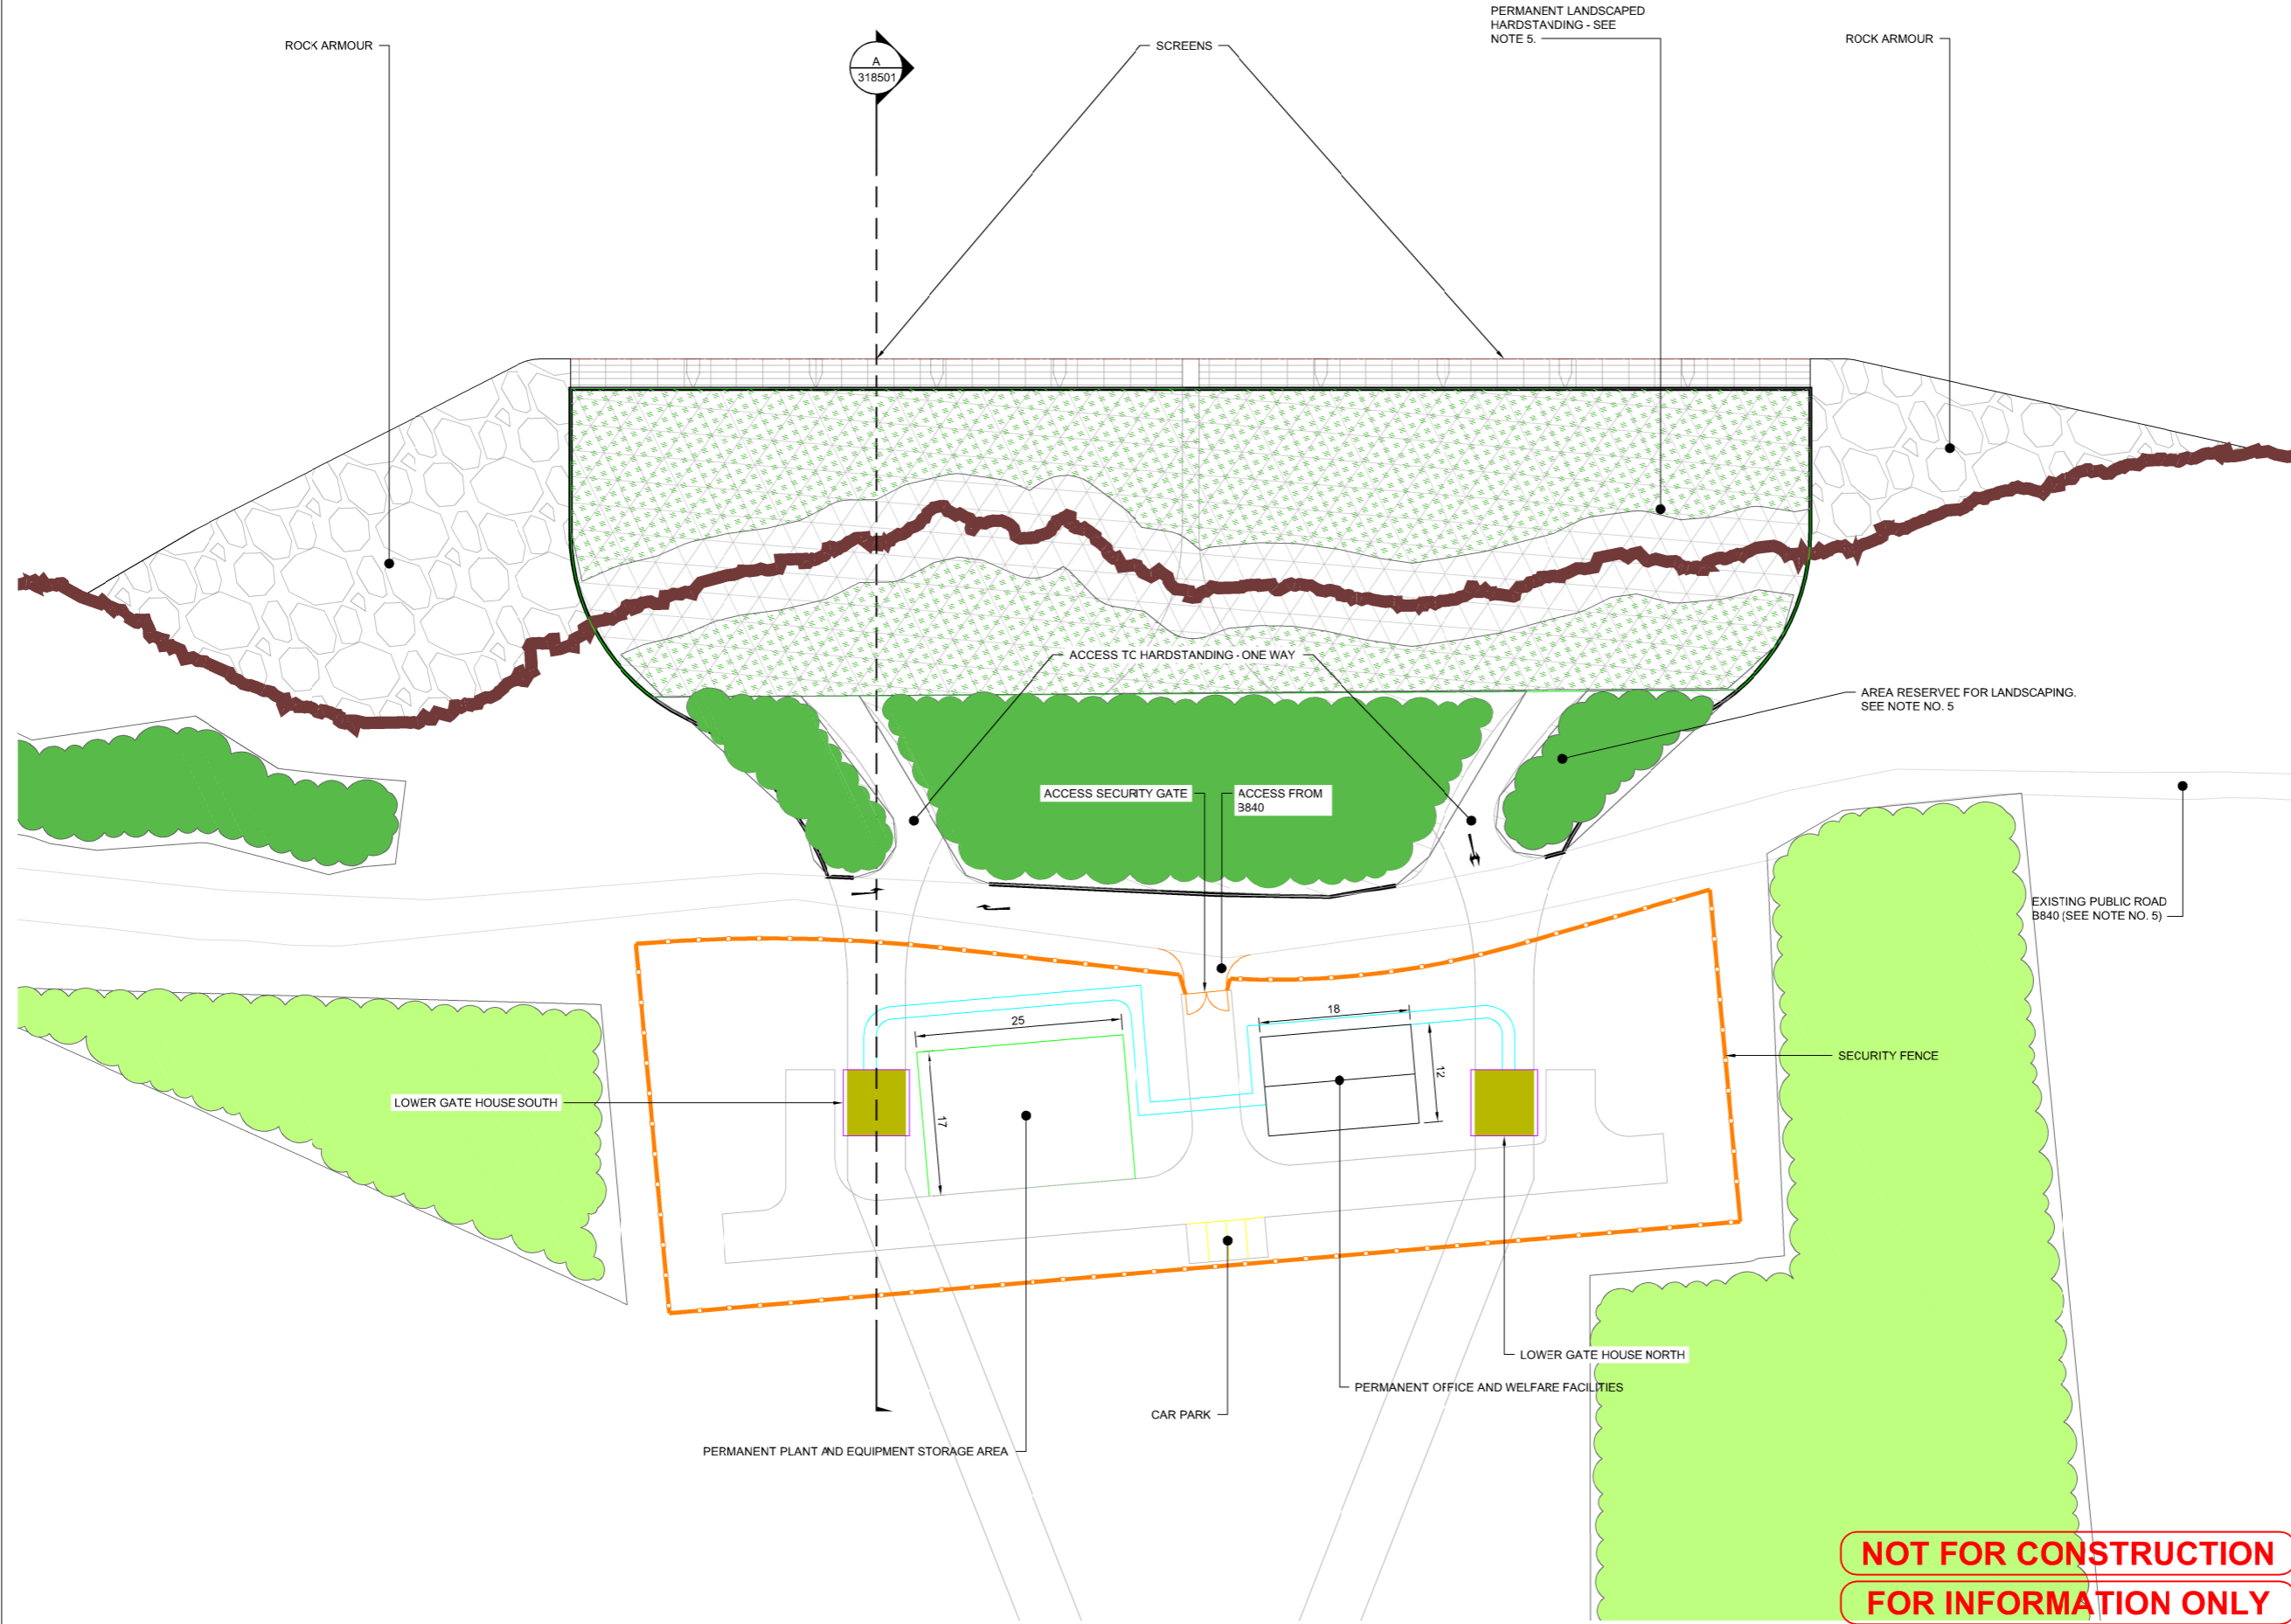

NOT FOR CONSTRUCTION
FOR INFORMATION ONLY

This drawing has been prepared for the use of AECOM's client. It may not be used, modified, reproduced or relied upon by third parties, except as agreed by AECOM or as required by law. AECOM accepts no responsibility, and denies any liability whatsoever, to any party that uses or relies on this drawing without AECOM's express written consent. Do not scale this document. All measurements must be obtained from the stated dimensions.