


PROJECT
BALLIEMEANOCH
PUMPED STORAGE
HYDRO
CLIENT
 ILI (Borders PSH) Ltd.

CONSULTANT
 AECOM Limited
 177 Bothwell Street
 Glasgow G2 7ER
 www.aecom.com

LEGEND

- Development Boundary
- Search Area
- 22kV OHL
- BT Openreach

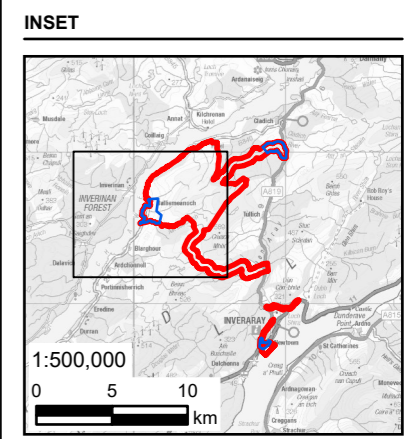


NOTES
 Reproduced from Ordnance Survey digital map data © Crown copyright 2023. All rights reserved. Licence number 0100031673. © Technics Group Ltd.

ISSUE PURPOSE
 DRAFT
PROJECT NUMBER
 60570241
FIGURE TITLE
 Utilities

FIGURE NUMBER
 Figure 2.2 (Sheet 1 of 3)

This drawing has been prepared for the use of AECOM's client. It may not be used, modified, reproduced or relied upon by third parties, except as agreed by AECOM or as required by law. AECOM accepts no responsibility, and denies any liability whatsoever, to any party that uses or relies on this drawing without AECOM's express written consent. Do not scale this document. All measurements must be obtained from the stated dimensions.

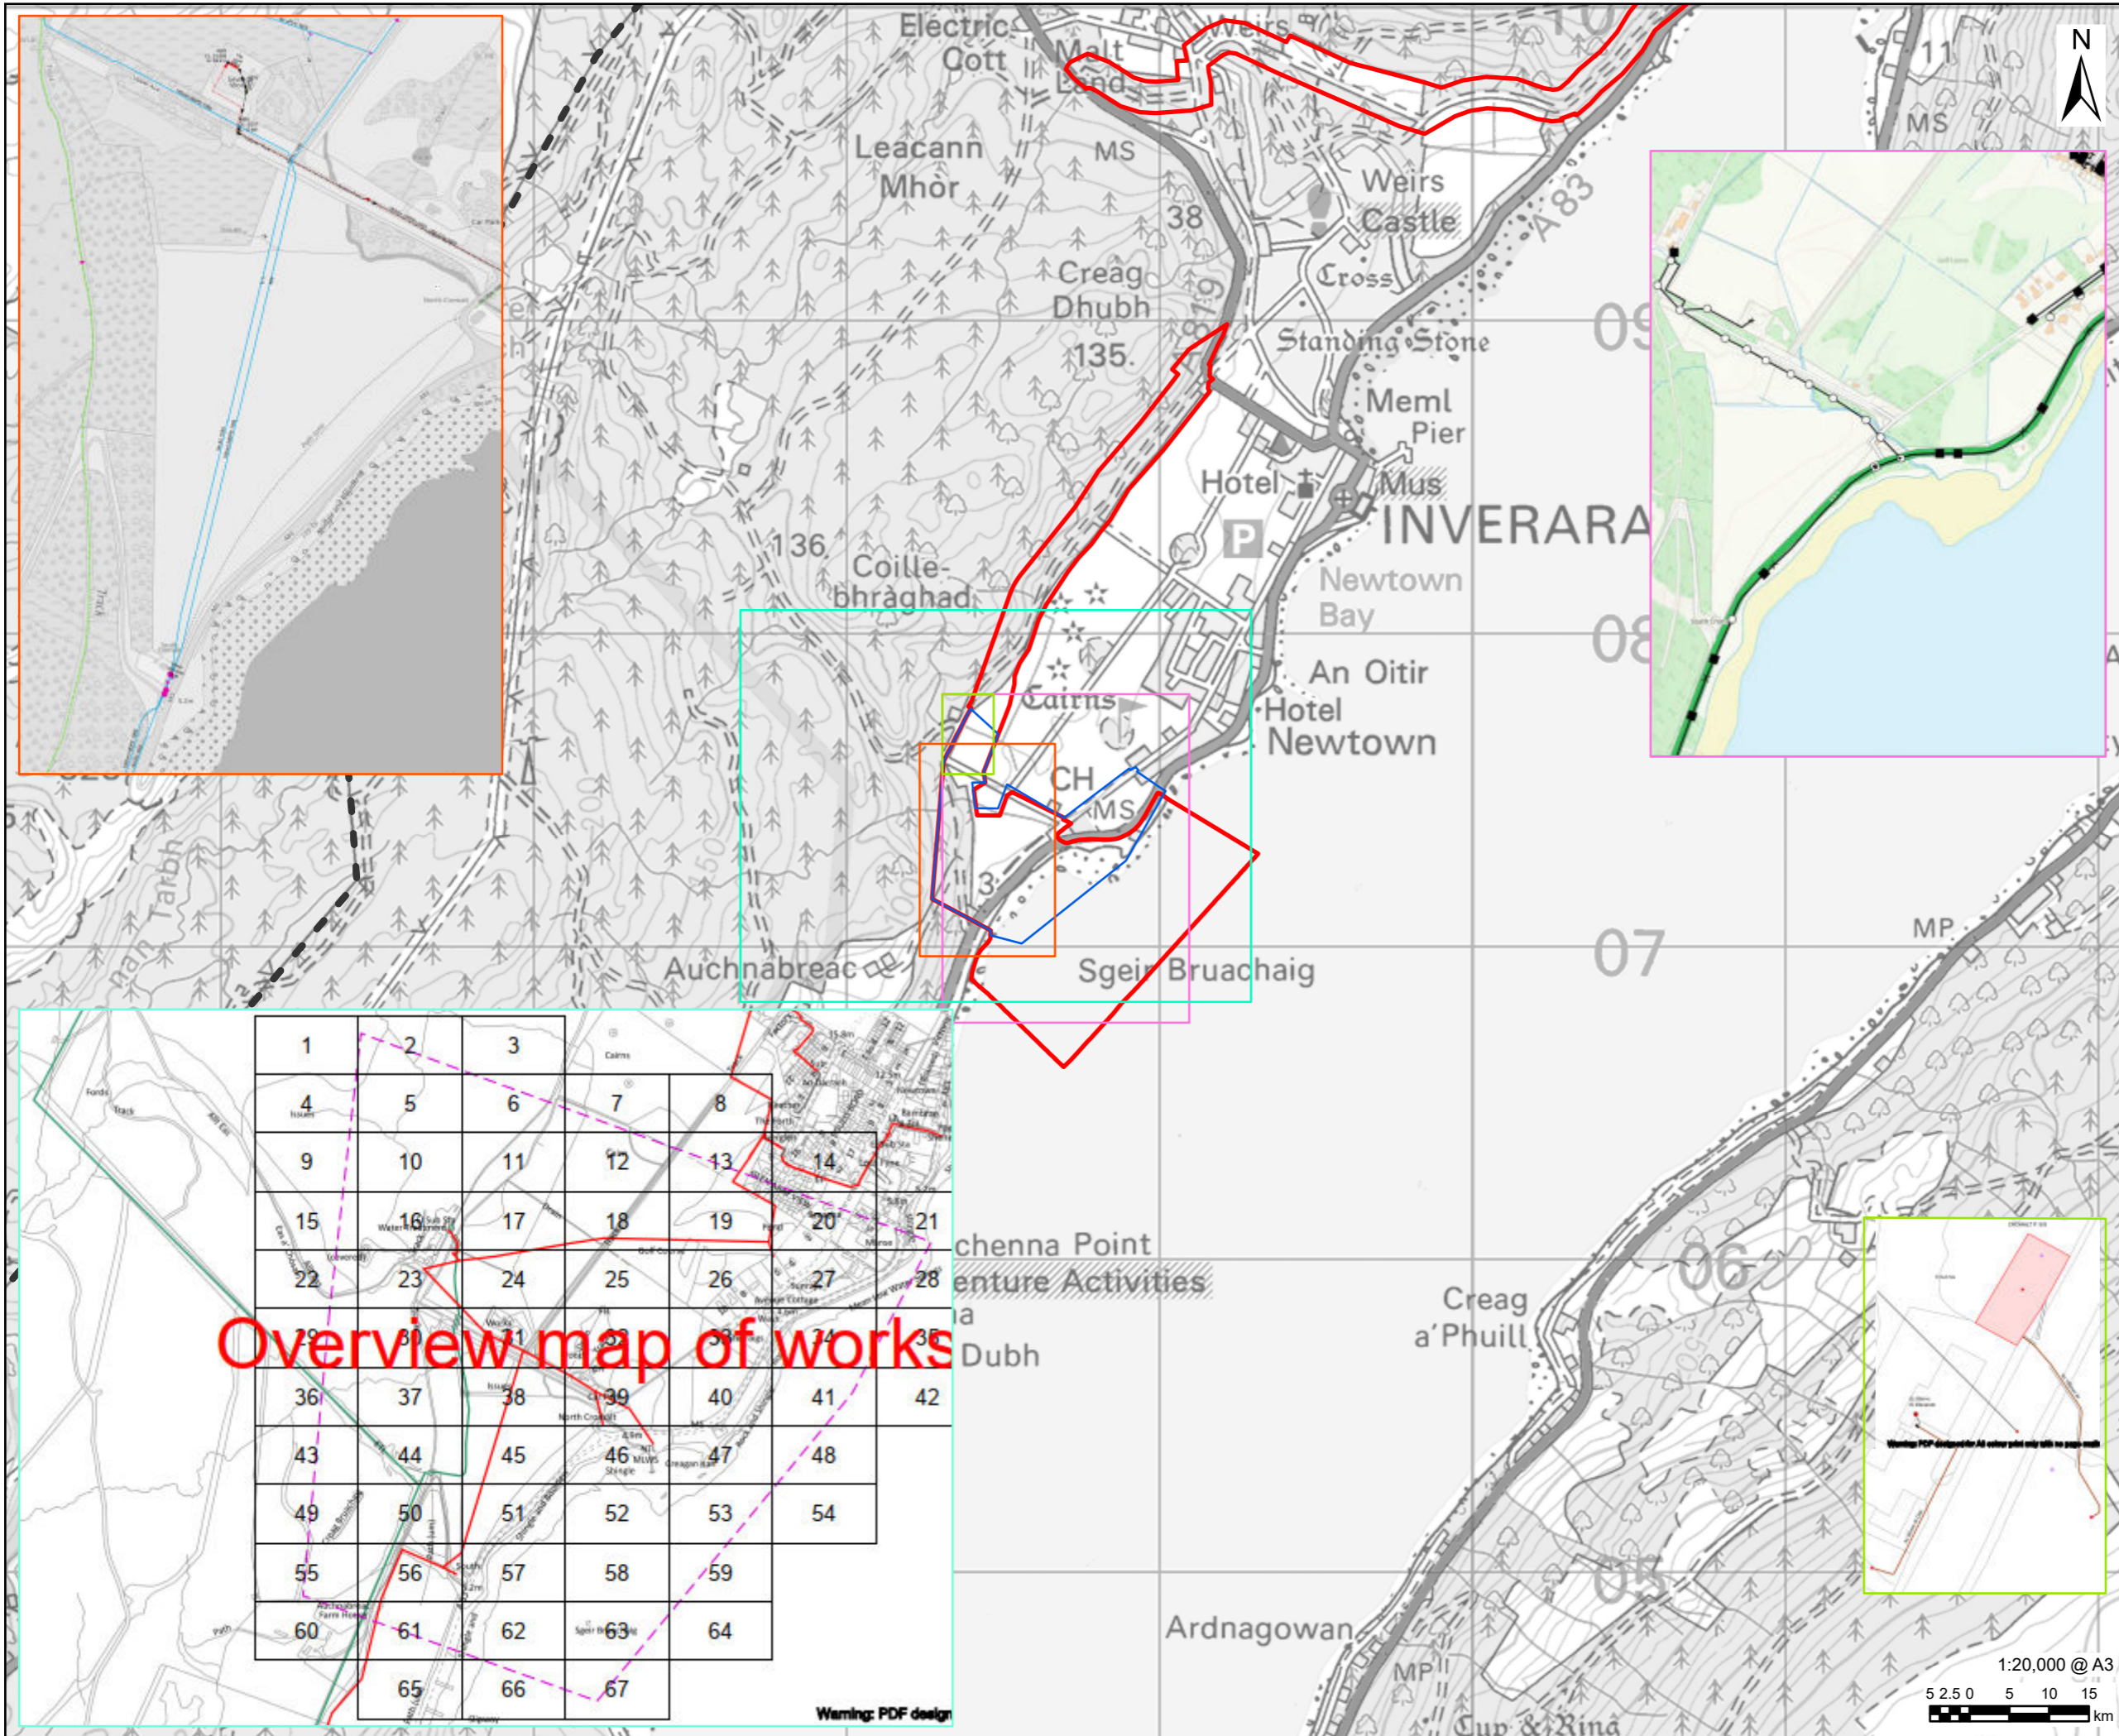


Overview map of works

1	2	3		
4	5	6	7	8
9	10	11	12	13
15	16	17	18	19
22	23	24	25	26
29	30	31	32	33
36	37	38	39	40
43	44	45	46	47
49	50	51	52	53
55	56	57	58	59
60	61	62	63	64
	65	66	67	

LEGEND

- Development Boundary
- Search Area
- Electricity Transmission Line
- 11kV
- 33kV
- LV Mains
- BT Openreach
- Pipe

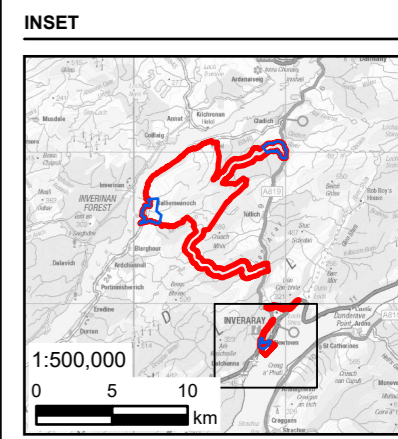


NOTES
Reproduced from Ordnance Survey digital map data © Crown copyright 2023. All rights reserved. Licence number 0100031673. © Technics Group Ltd.

ISSUE PURPOSE
DRAFT
PROJECT NUMBER
60570241
FIGURE TITLE
Utilities

FIGURE NUMBER
Figure 2.2 (Sheet 2 of 3)

This drawing has been prepared for the use of AECOM's client. It may not be used, modified, reproduced or relied upon by third parties, except as agreed by AECOM or as required by law. AECOM accepts no responsibility, and denies any liability whatsoever, to any party that uses or relies on this drawing without AECOM's express written consent. Do not scale this document. All measurements must be obtained from the stated dimensions.

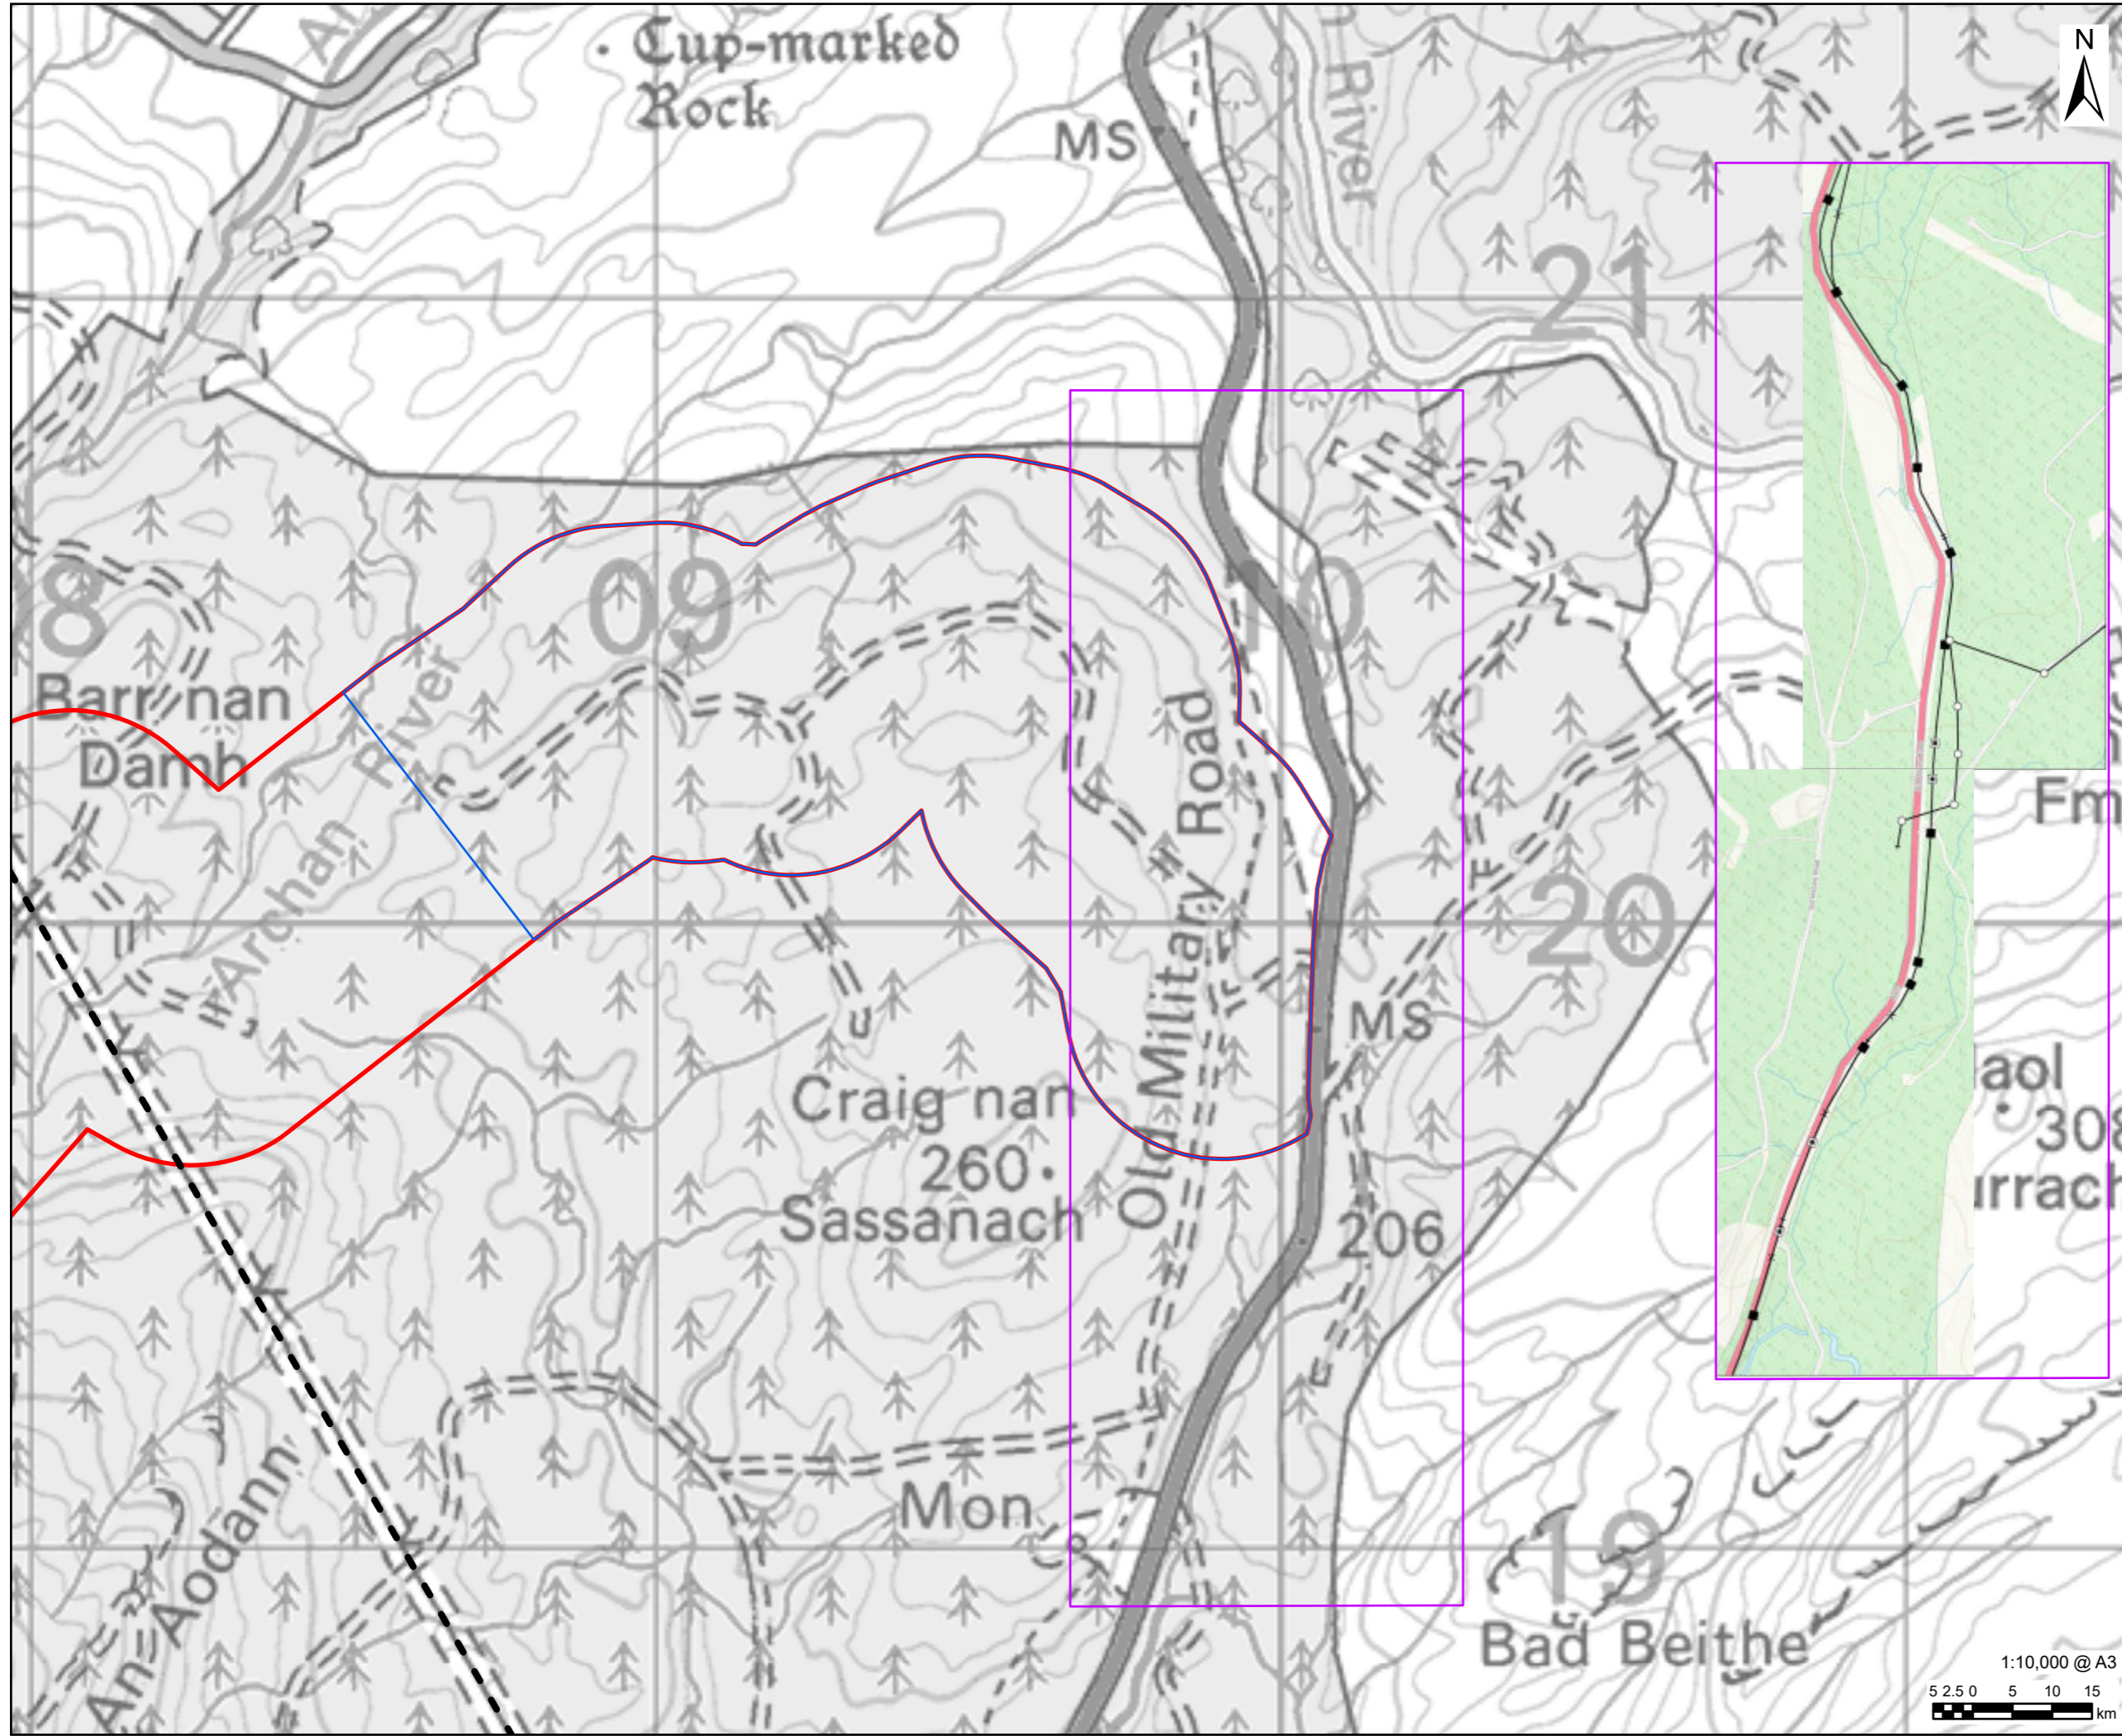

1:10,000 @ A3
5 2.5 0 5 10 15
km


AECOM

PROJECT
BALLIEMEANOCH
PUMPED STORAGE
HYDRO

CLIENT
ILI (Borders PSH) Ltd.

CONSULTANT
AECOM Limited
177 Bothwell Street
Glasgow G2 7ER
www.aecom.com

- LEGEND**
- Development Boundary
 - Search Area
 - Electricity Transmission Line
 - 22kV OHL
 - BT Openreach

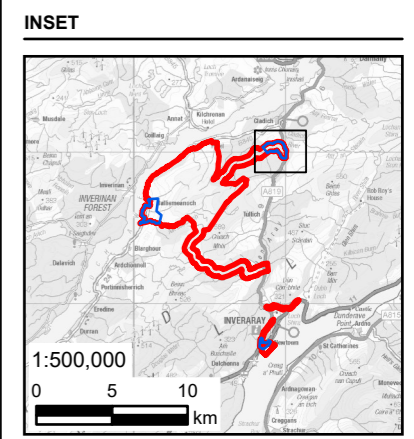

NOTES

Reproduced from Ordnance Survey digital map data © Crown copyright 2023. All rights reserved. Licence number 0100031673. © Technics Group Ltd.

ISSUE PURPOSE
DRAFT

PROJECT NUMBER
60570241

FIGURE TITLE
Utilities

FIGURE NUMBER
Figure 2.2 (Sheet 3 of 3)

This drawing has been prepared for the use of AECOM's client. It may not be used, modified, reproduced or relied upon by third parties, except as agreed by AECOM or as required by law. AECOM accepts no responsibility, and denies any liability whatsoever, to any party that uses or relies on this drawing without AECOM's express written consent. Do not scale this document. All measurements must be obtained from the stated dimensions.