

LEGEND

- NOTES**
- DRAWING IS FOR INDICATIVE PURPOSES ONLY
 - FURTHER DETAILS OF PEAT MOUNDS ADJACENT TO ACCESS ROADS CAN BE FOUND IN THE OUTLINE PEAT MANAGEMENT PLAN
 - MATERIAL DESIGN GRADE AND THICKNESS TO BE APPROVED PRIOR TO COMMENCEMENT ON SITE. DETAILS SHOWN ARE INDICATIVE VALUES ONLY
 - PEAT MOUNDS SUBJECT TO LOCAL TOPOGRAPHY AND LOCATION OF OTHER INFRASTRUCTURE

APPROVED FOR ISSUE


A	AC	TP
I/R	DRAWN BY	CHECKED
		APPROVED

ISSUE/REVISION

A	JULY 2024	FINAL
I/R	DATE	DESCRIPTION


SHEET TITLE
 EXCAVATED ACCESS TRACK
 TYPICAL DETAIL

FIGURE
 Figure 2.21

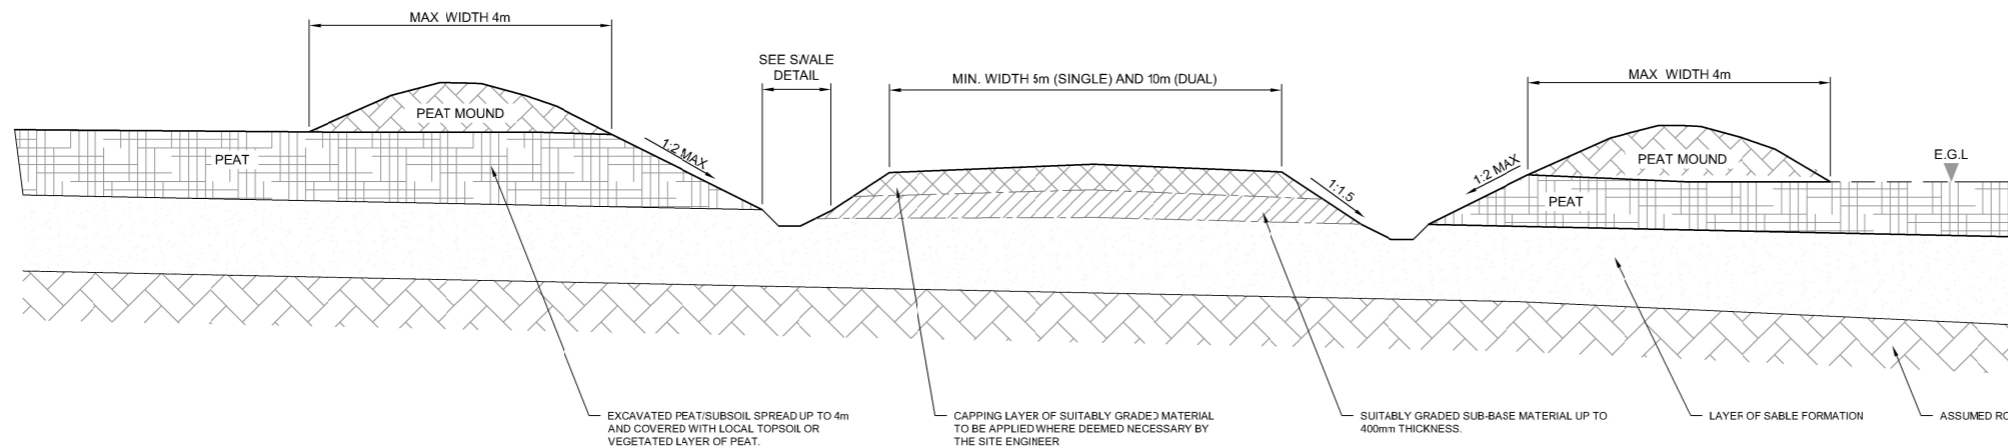


TYPICAL TRACK FORMATION ON OVERBURDEN SOIL

1:50

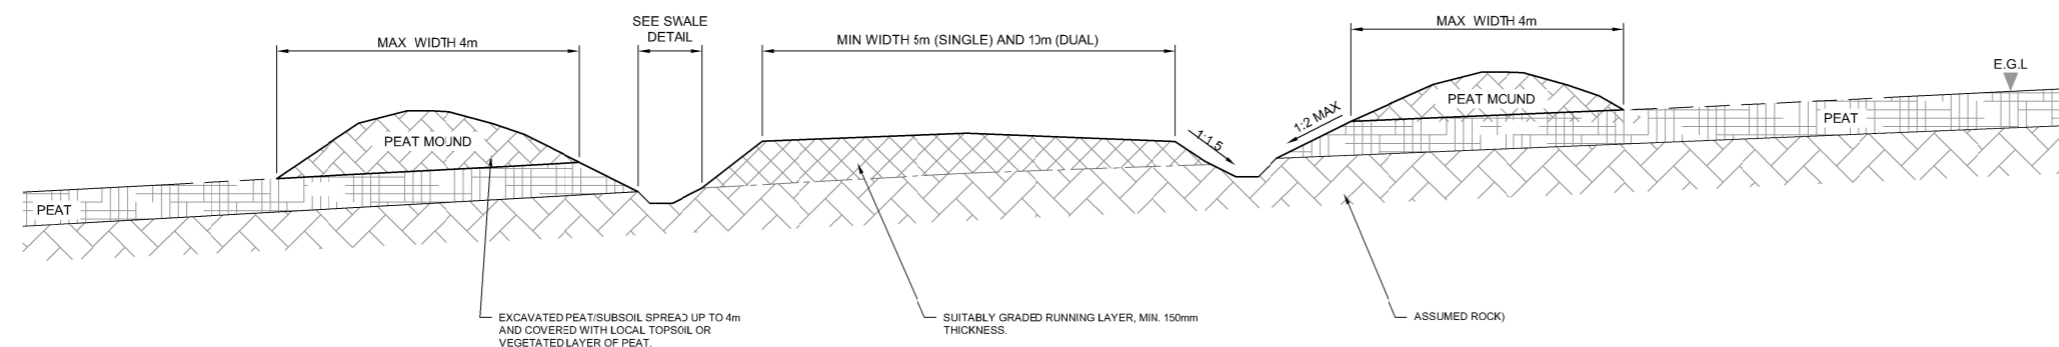

TYPICAL TRACK FORMATION ON ROCK

1:50

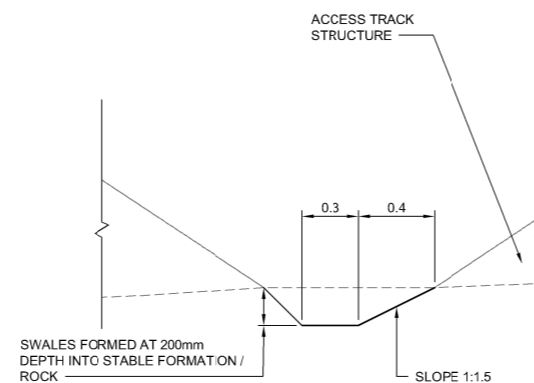

TYPICAL SWALE CROSS SECTION

1:20